

M.E. RINKER, Sr. HALL
SCHOOL OF BUILDING CONSTRUCTION
UNIVERSITY OF FLORIDA-GAINESVILLE
PROJECT NO. BR-191

ARCHITECTS
CROXTON COLLABORATIVE/
GOULD EVANS ASSOCIATES

CROXTON COLLABORATIVE ARCHITECTS
475 FIFTH AVENUE
NEW YORK, NY 10017
TEL 212.683.1998
FAX 212.683.2799

GOULD EVANS ASSOCIATES
5405 WEST CYPRESS STREET
TAMPA, FL 33607
TEL 813.288.0729
FAX 813.288.0231


MECHANICAL ENGINEERS
LEHR ASSOCIATES
130 WEST 30TH STREET
NEW YORK, NY 10001-4092
TEL 212.947.8050
FAX 212.967.2059

STRUCTURAL ENGINEERS
WALTER P. MOORE
201 EAST KENNEDY BOULEVARD
TAMPA, FL 33602
TEL 813.221.2424
FAX 813.221.2289


CIVIL ENGINEERS
BROWN & CULLEN, INC.
3530 NW 43 STREET
GAINESVILLE, FL 32605
TEL 352.375.8999
FAX 352.375.0833

LANDSCAPE ENGINEERS
McCLAIN DESIGN GROUP, INC.
1843 NW 39 DRIVE
GAINESVILLE, FL 32605
TEL 352.372.2808
FAX 352.372.6622


CONSULTANT
SEEGY-BISCH
AUSSERE SULZBACHER STR. 118
NURNBERG, GERMANY
TEL 0911/59 90 99
FAX 0911/59 98 05

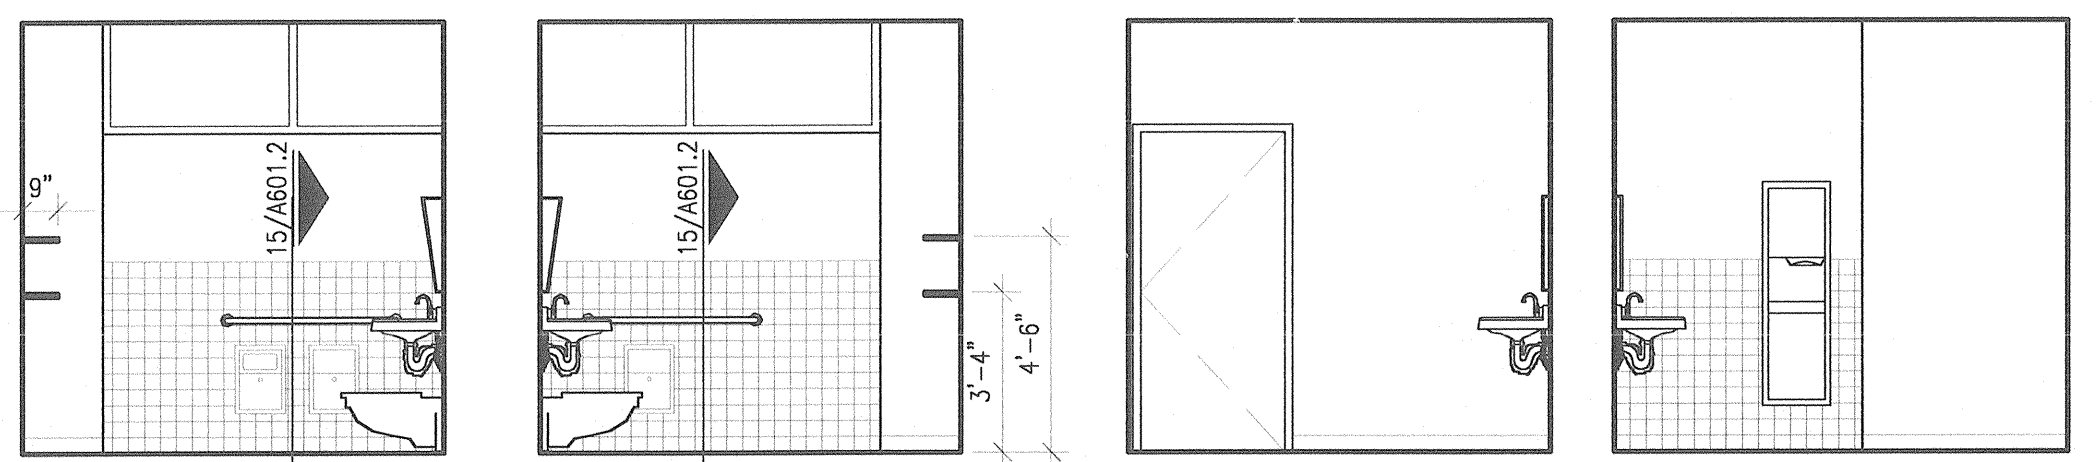


21 M0345/W0346 - EAST ELEVATION
1/4" = 1'-0"
20 M0345/W0346 - WEST ELEVATION
1/4" = 1'-0"

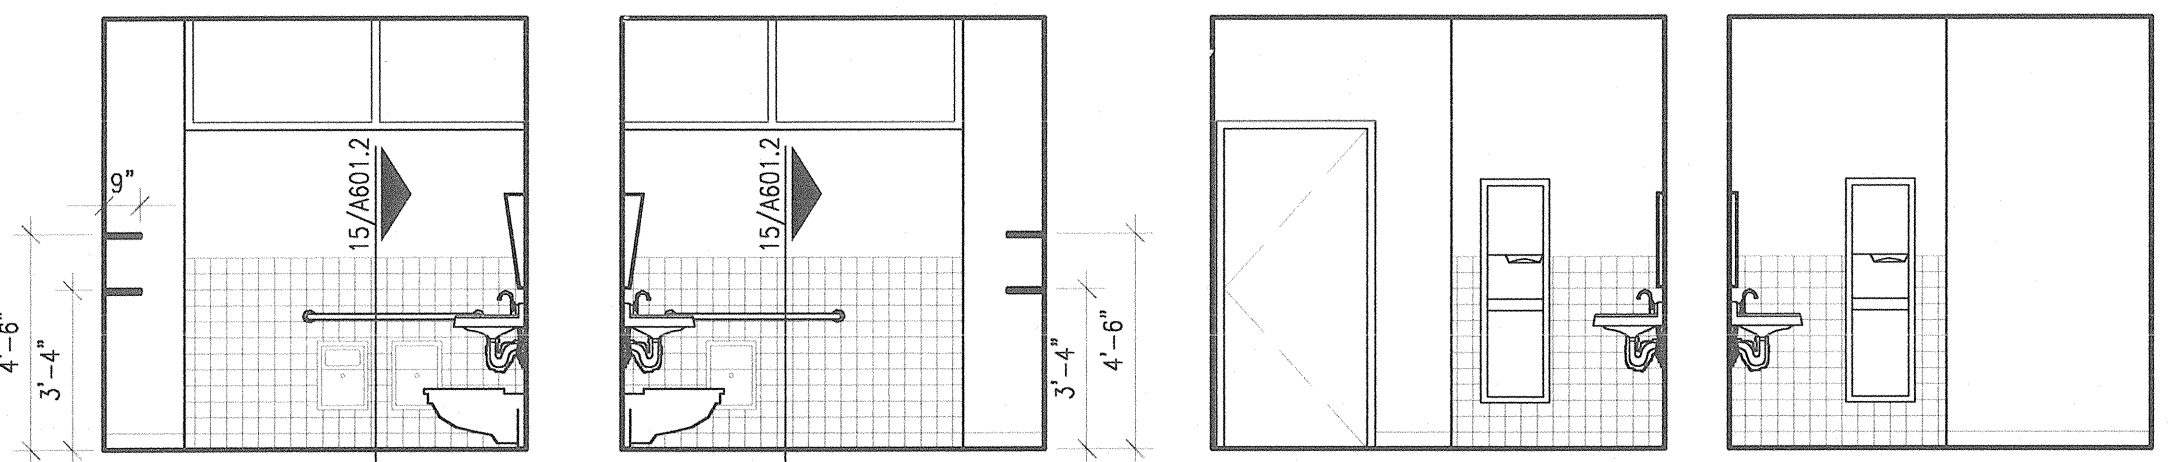


19 M0245/W0246 - EAST ELEVATION
1/4" = 1'-0"
18 M0245/W0246 - WEST ELEVATION
1/4" = 1'-0"

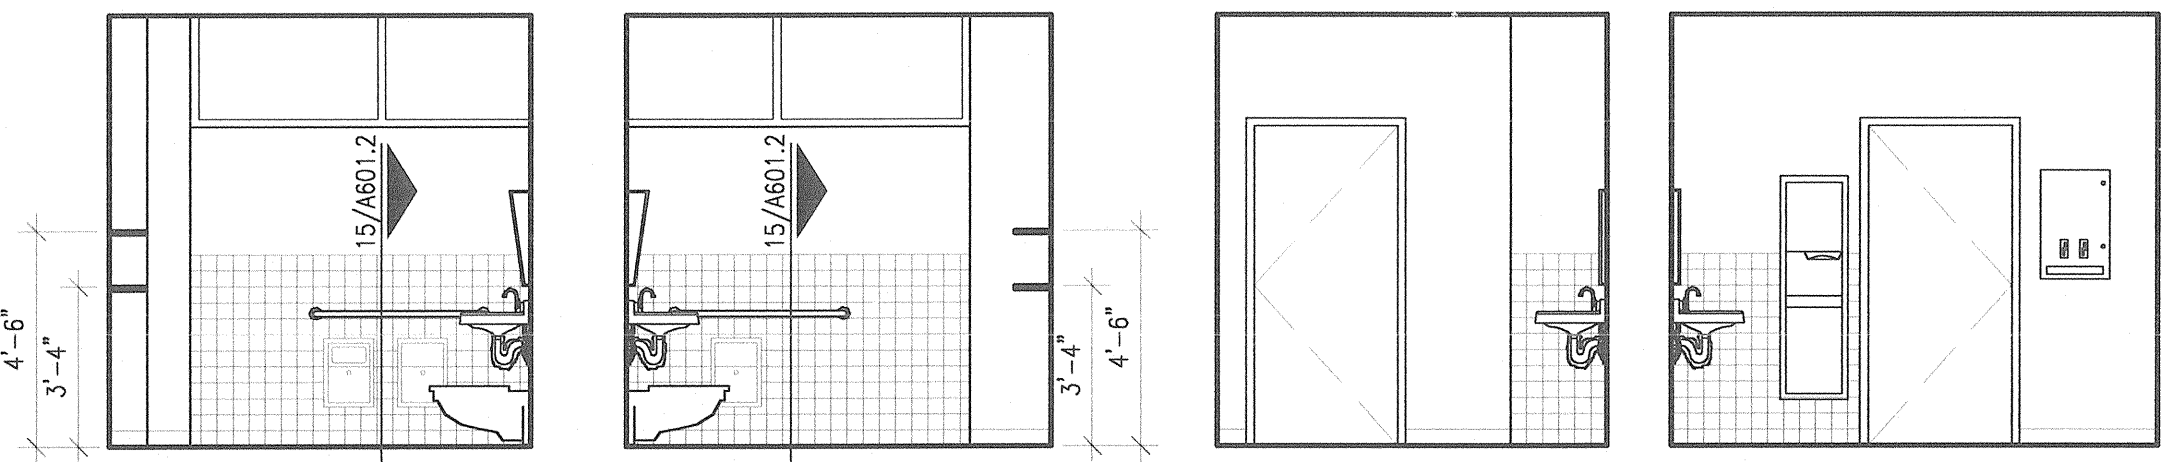


17 M0145/W0146 - EAST ELEVATION
1/4" = 1'-0"
16 M0145/W0146 - WEST ELEVATION
1/4" = 1'-0"

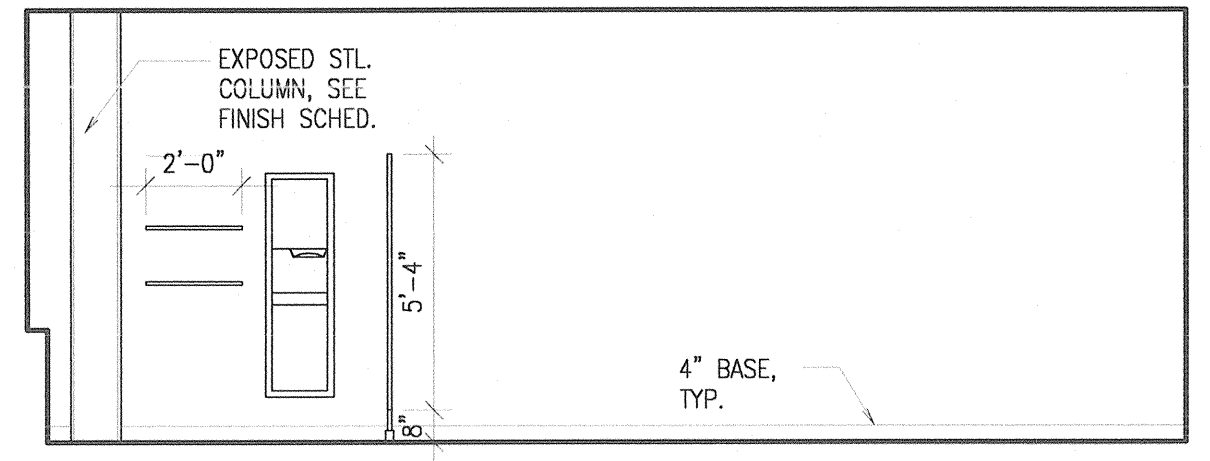


15 MENS 0345 - SOUTH ELEVATION
1/4" = 1'-0"

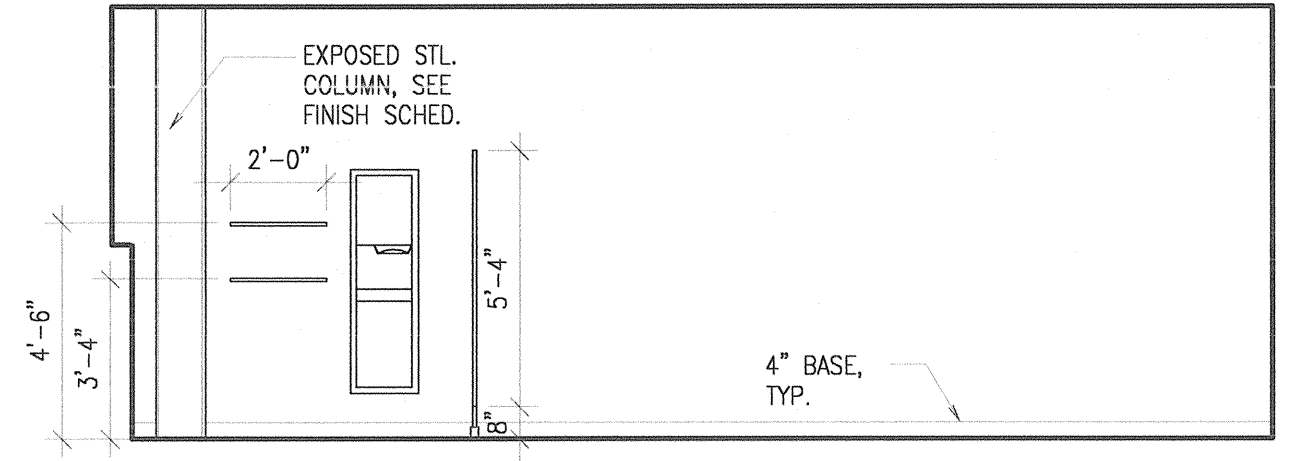


14 MENS 0245 - SOUTH ELEVATION
1/4" = 1'-0"

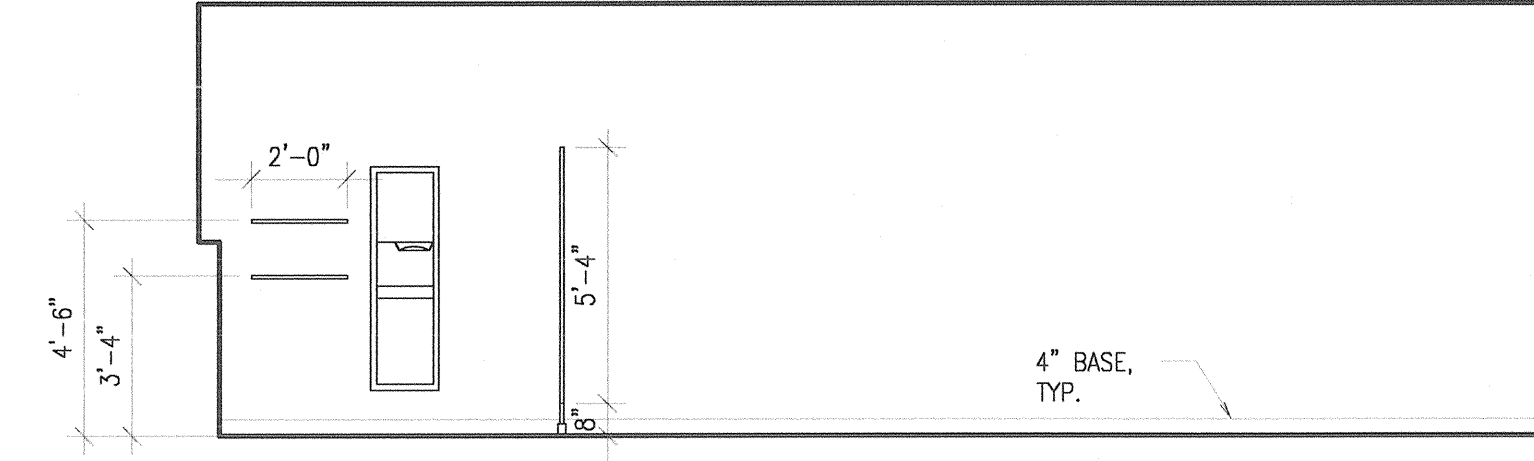


13 MENS 0145 - SOUTH ELEVATION
1/4" = 1'-0"

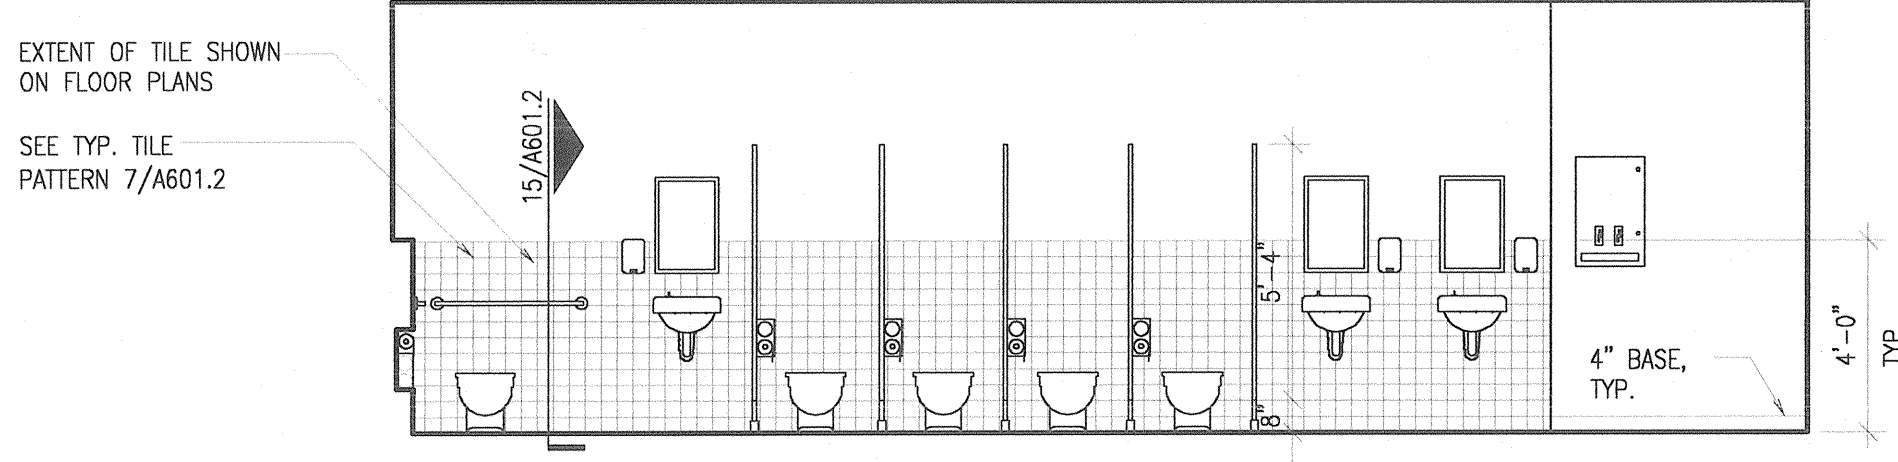


12 WOMENS 0346 - SOUTH ELEVATION
1/4" = 1'-0"

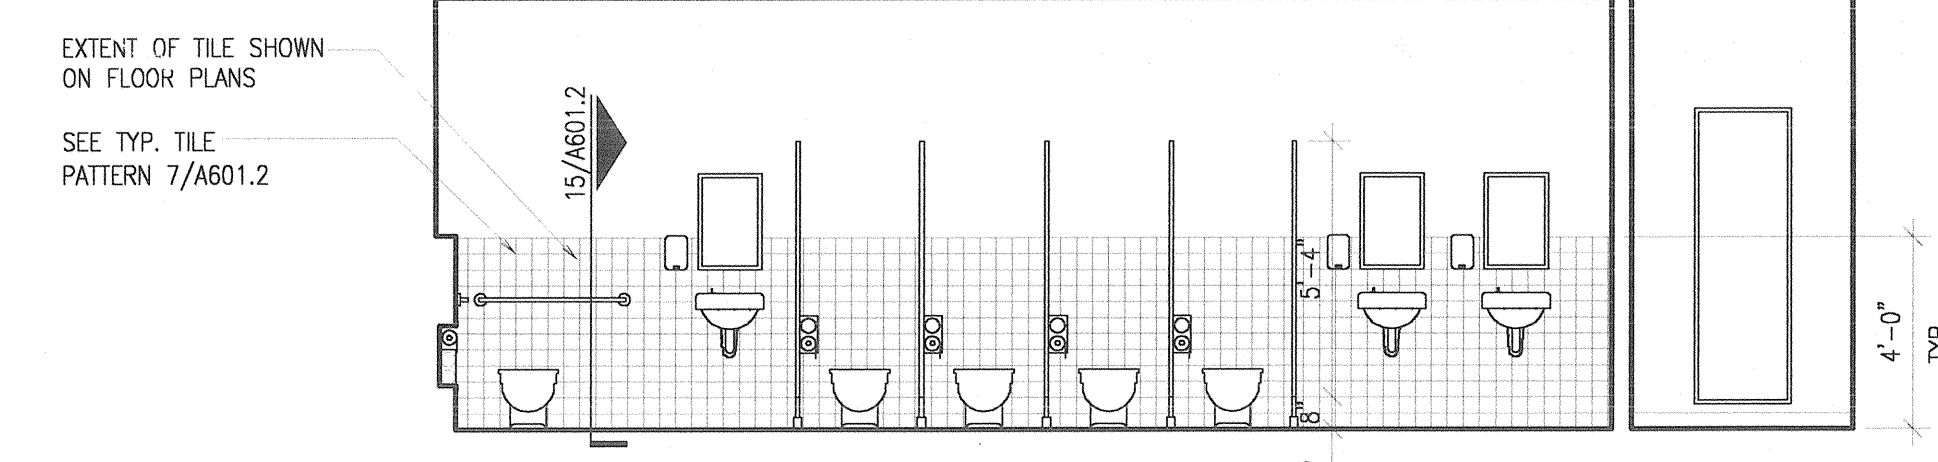


11 WOMENS 0246 - SOUTH ELEVATION
1/4" = 1'-0"

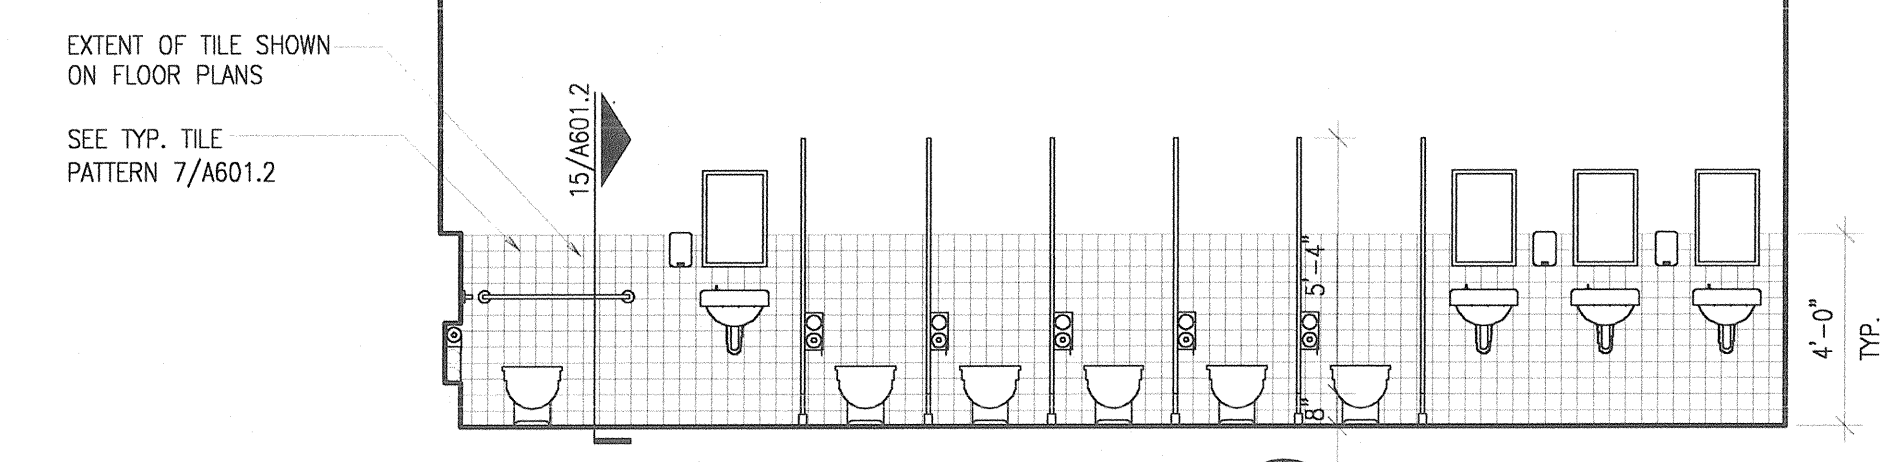


10 WOMENS 0146 - SOUTH ELEVATION
1/4" = 1'-0"

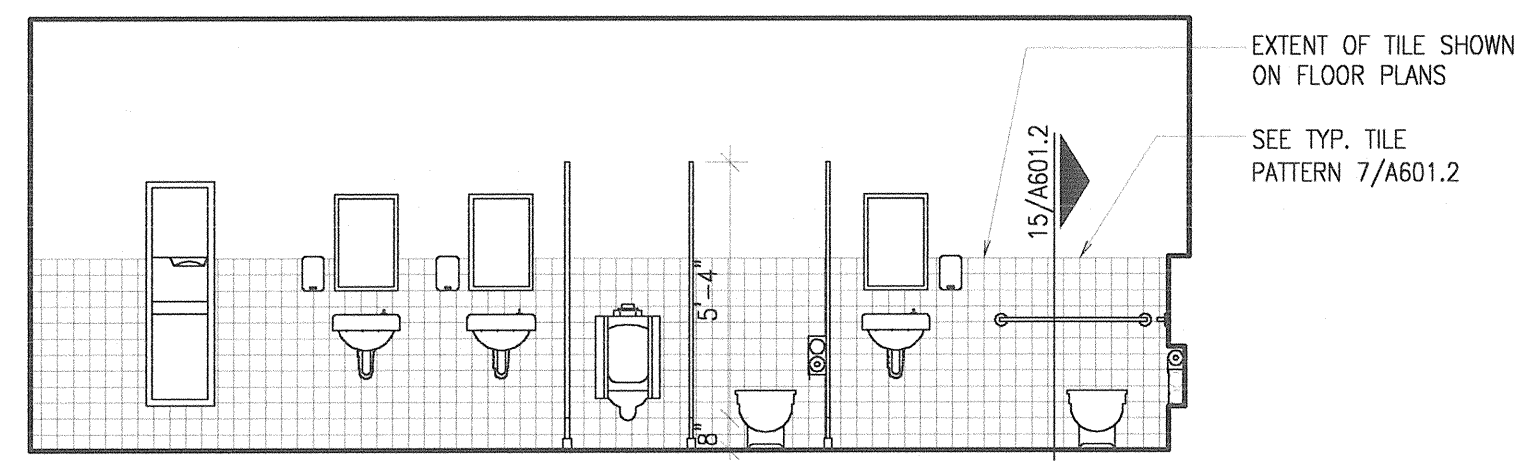


9 MENS 0345 - NORTH ELEVATION
1/4" = 1'-0"

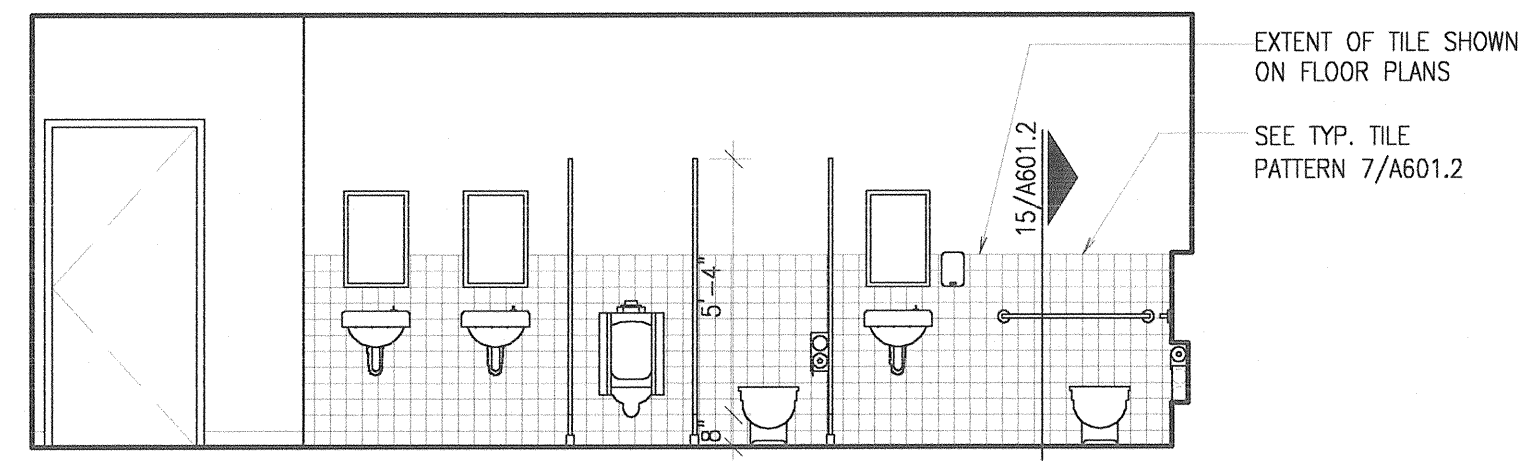


8 MENS 0245 - NORTH ELEVATION
1/4" = 1'-0"

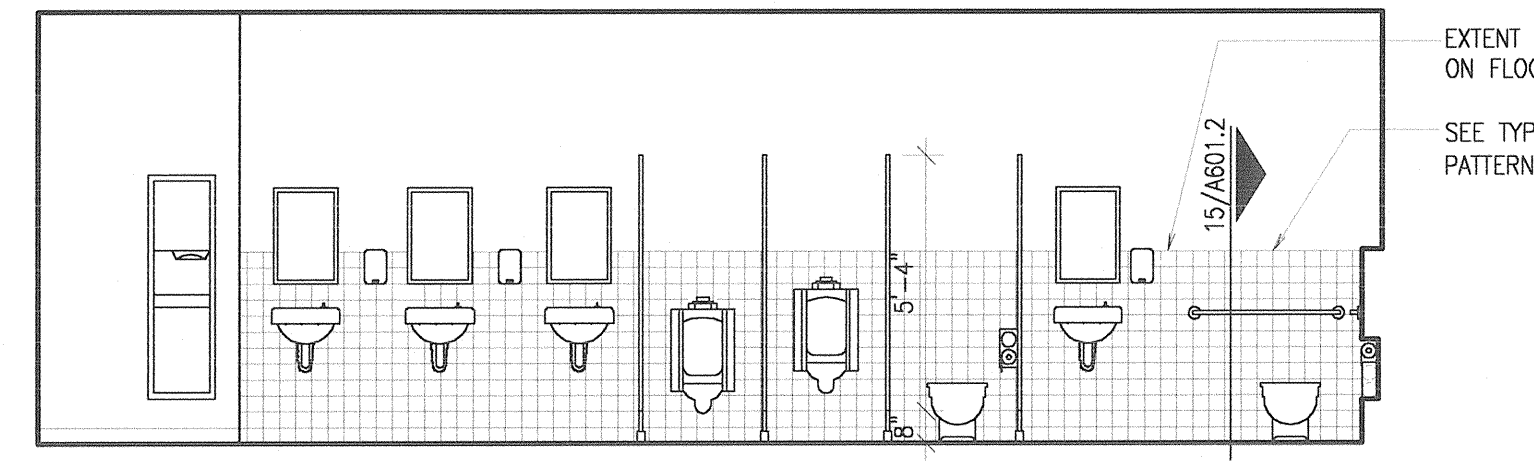


7 MENS 0145 - NORTH ELEVATION
1/4" = 1'-0"

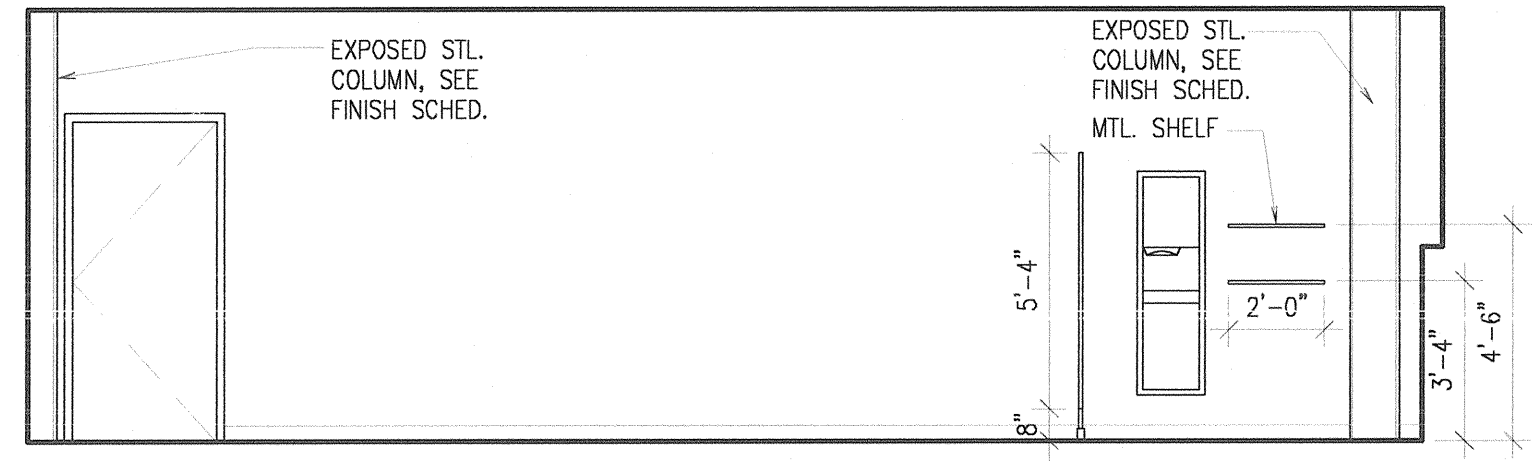


6 WOMENS 0346 - NORTH ELEVATION
1/4" = 1'-0"

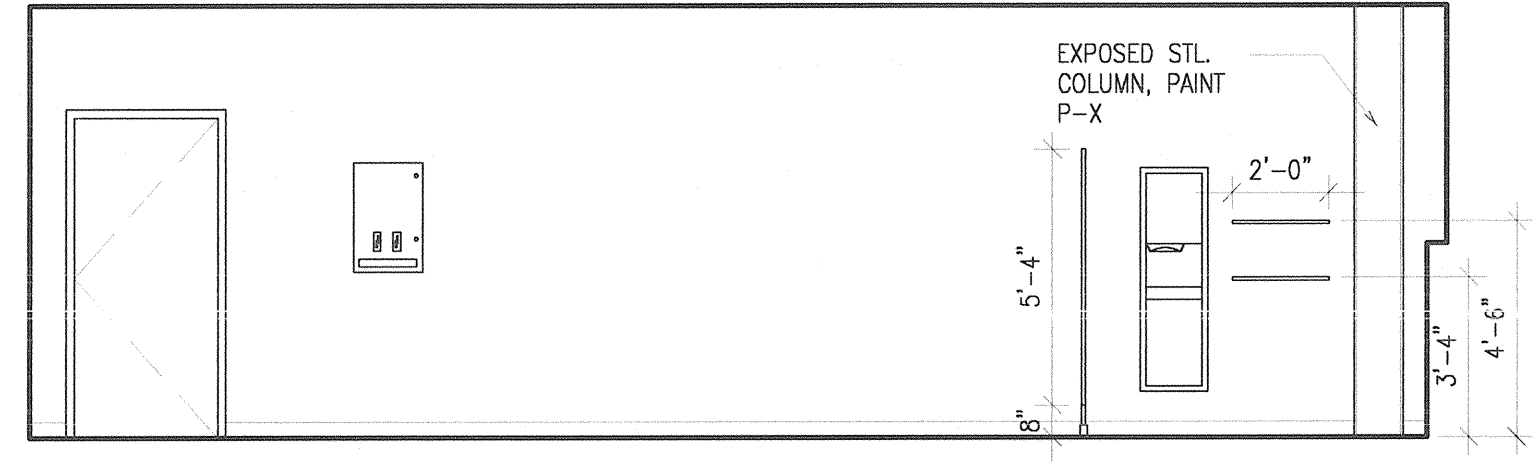


5 WOMENS 0246 - NORTH ELEVATION
1/4" = 1'-0"

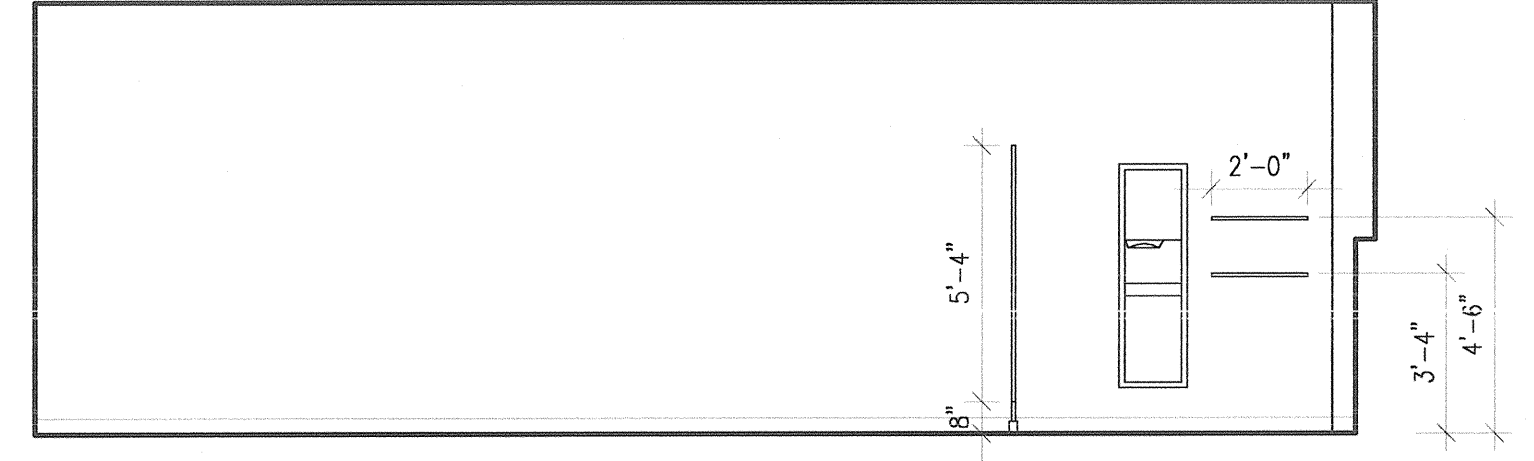

4 WOMENS 0146 - NORTH ELEVATION
1/4" = 1'-0"

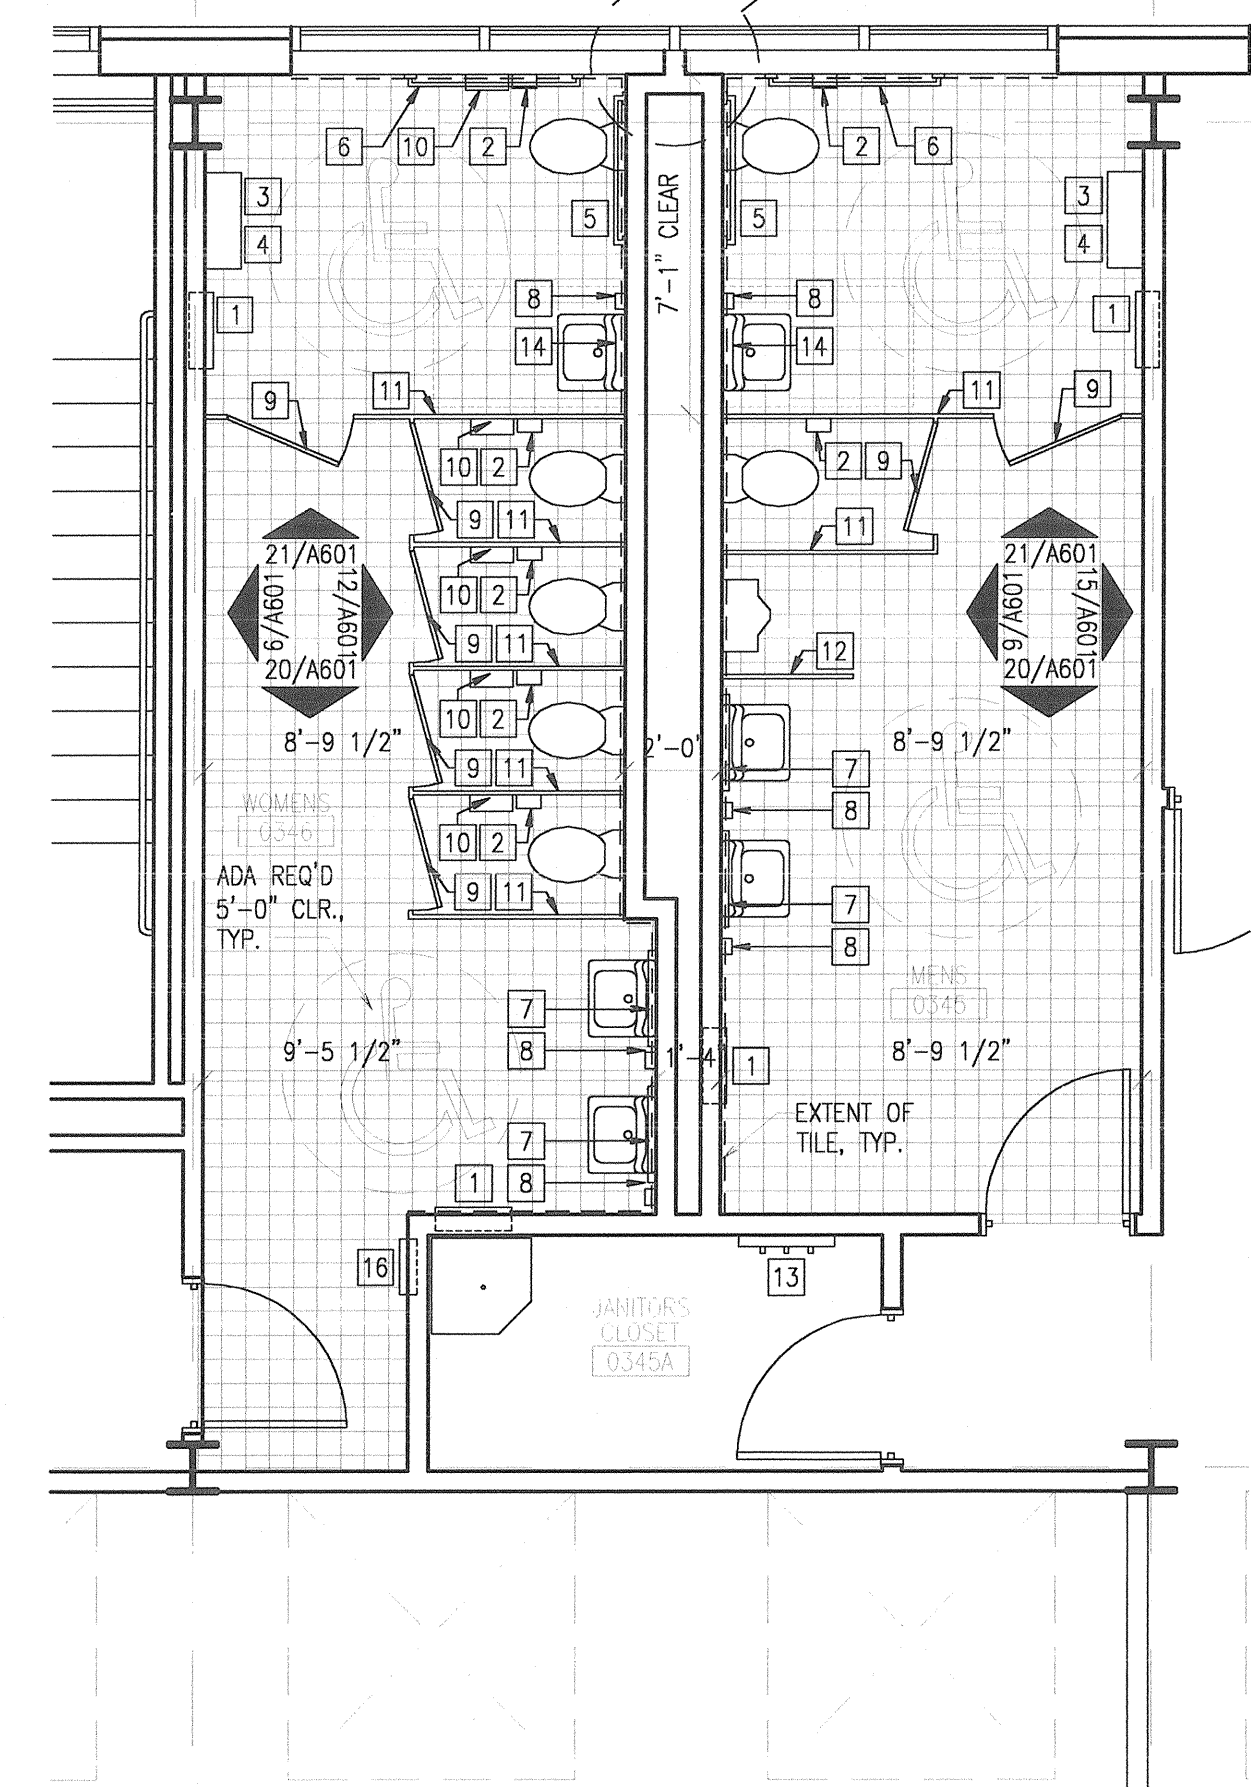


3 3RD FLR RESTROOM ENLG PLAN
1/4" = 1'-0"

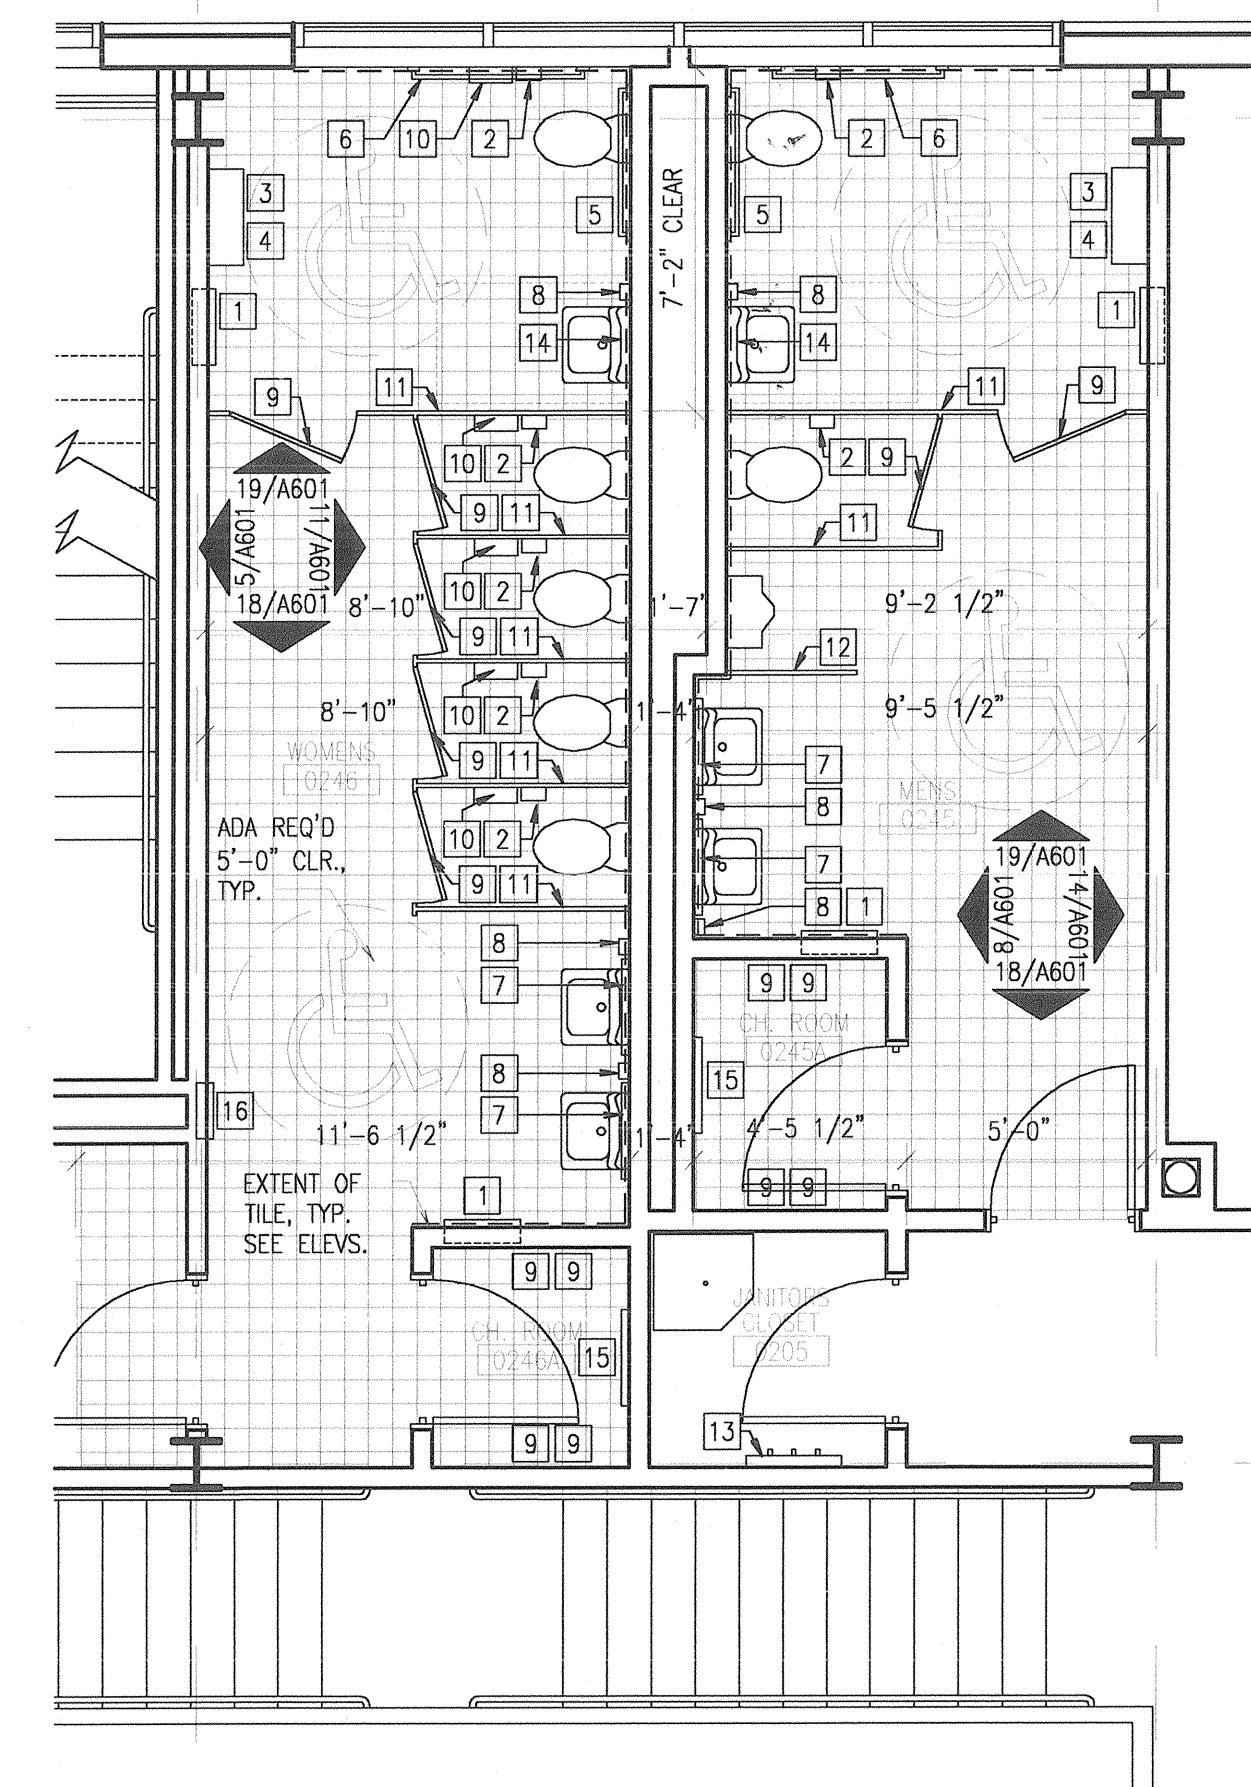

2 2ND FLR RESTROOMS ENLG PLAN
1/4" = 1'-0"

- ACCESSORIES LEGEND
- 1 RECESSED PAPER TOWEL DISPENSER/ WASTE RECEPTACLE
 - 2 TOILET TISSUE DISPENSER
 - 3 BOOK SHELF
 - 4 UTILITY SHELF
 - 5 36" L. GRAB BAR
 - 6 42" L. GRAB BAR
 - 7 1'-4" x 2'-0" MIRROR
 - 8 SOAP DISPENSER
 - 9 COAT HOOK
 - 10 SANITARY NAPKIN DISPOSAL
 - 11 TOILET STALL PARTITION
 - 12 URINAL SCREEN
 - 13 MOP HANGER
 - 14 ADA COMPLIANT MIRROR
 - 15 2'-0" x 6'-0" MIRROR
 - 16 RECESSED FEMININE NAPKIN/ TAMPON VENDOR

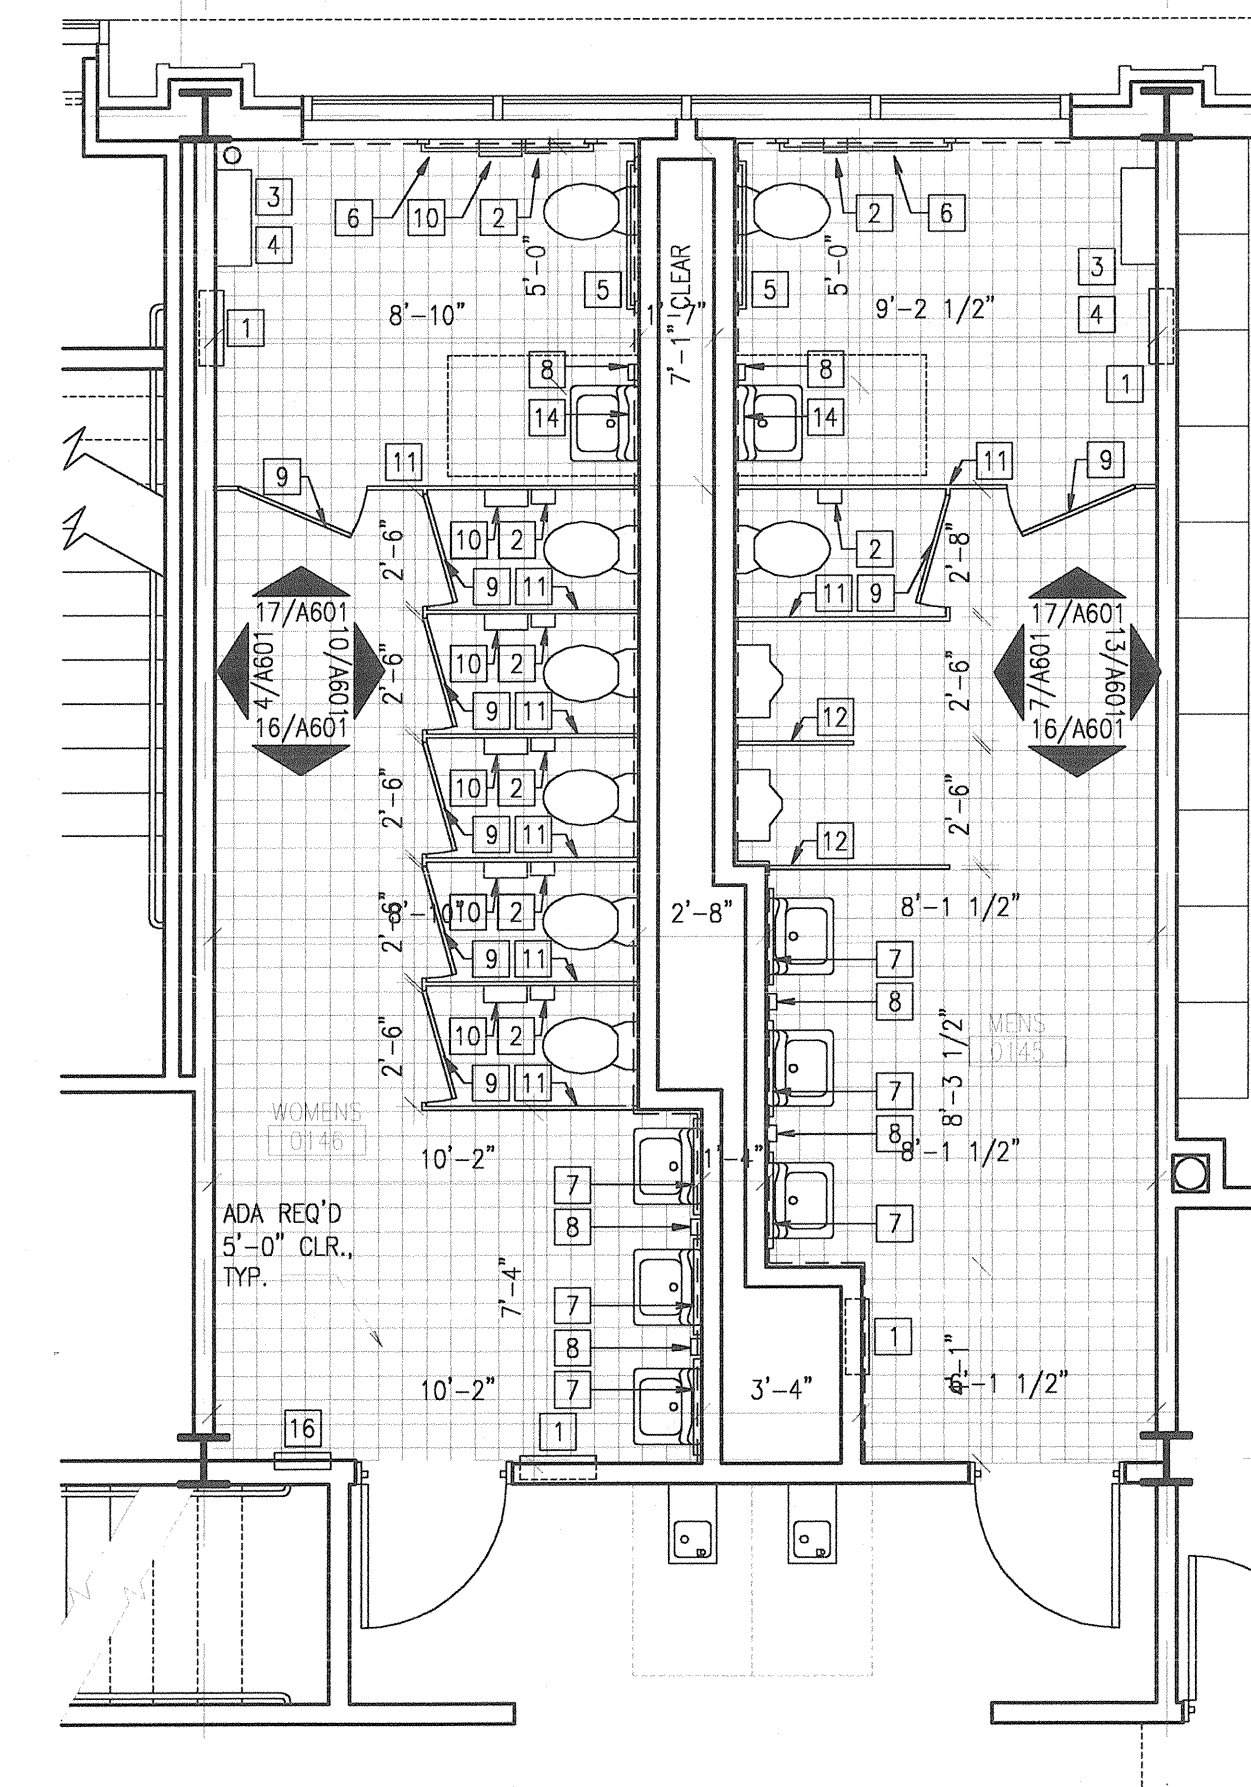

1 1ST FLR RESTROOM ENLG PLAN
1/4" = 1'-0"

100% CONSTRUCTION DOCUMENTS

DRAWING NAME
ENLARGED RESTROOM PLANS & ELEVATIONS

DATE 11/21/01
SCALE 1/4"=1'-0"
DRAWN BY/CHECKED BY MM/JRae

A601