



M.E. RINKER, Sr. HALL
SCHOOL OF BUILDING CONSTRUCTION

UNIVERSITY OF FLORIDA-GAINESVILLE
PROJECT NO. BR-191

ARCHITECTS
**CROXTON COLLABORATIVE/
GOULD EVANS ASSOCIATES**

CROXTON COLLABORATIVE ARCHITECTS
475 FIFTH AVENUE
NEW YORK, NY 10017
TEL 212.683.1998
FAX 212.683.2799

GOULD EVANS ASSOCIATES
5405 WEST CYPRESS STREET
TAMPA, FL 33607
TEL 813.288.0729
FAX 813.288.0231

MECHANICAL ENGINEERS
LEHR ASSOCIATES

130 WEST 30TH STREET
NEW YORK, NY 10001-4092
TEL 212.947.8250
FAX 212.967.2059

STRUCTURAL ENGINEERS
WALTER P. MOORE
201 EAST KENNEDY BOULEVARD
TAMPA, FL 33602
TEL 813.221.2424
FAX 813.221.2289

CIVIL ENGINEERS
BROWN & CULLEN, INC.
3530 NW 43 STREET
GAINESVILLE, FL 32605
TEL 352.375.8999
FAX 352.375.0633

LANDSCAPE ENGINEERS
McCLAIN DESIGN GROUP, INC.
1843 NW 39 DRIVE
GAINESVILLE, FL 32605
TEL 352.372.2908
FAX 352.372.6622

CONSULTANT
SEEBY-BISCH
AUSSERE SULZBACHER STR. 118
MUNSTER, GERMANY
TEL 0911/59 90 98
FAX 0911/59 98 05

THIS DRAWING, AS AN INSTRUMENT OF SERVICE, IS AND SHALL REMAIN, PROPERTY OF CROXTON COLLABORATIVE ARCHITECTS. THIS DRAWING SHALL NOT BE REPRODUCED, PUBLISHED, USED IN OTHER PROJECTS, USED FOR ADVERTISING, OR USED IN COMPLETION OF THIS PROJECT BY OTHERS EXCEPT BY AGREEMENT IN WRITING. © 2001 CROXTON COLLABORATIVE ARCHITECTS/GOULD EVANS ASSOCIATES.

NO. 0004/REVISION DATE


100% CONSTRUCTION DOCUMENTS

DRAWING NAME
RADON PROTECTION ROOF PLANS

DATE 11/21/01 DRAWING NUMBER


SCALE 1/8"=1'-0" **RP104**

DRAWN BY/CHECKED BY

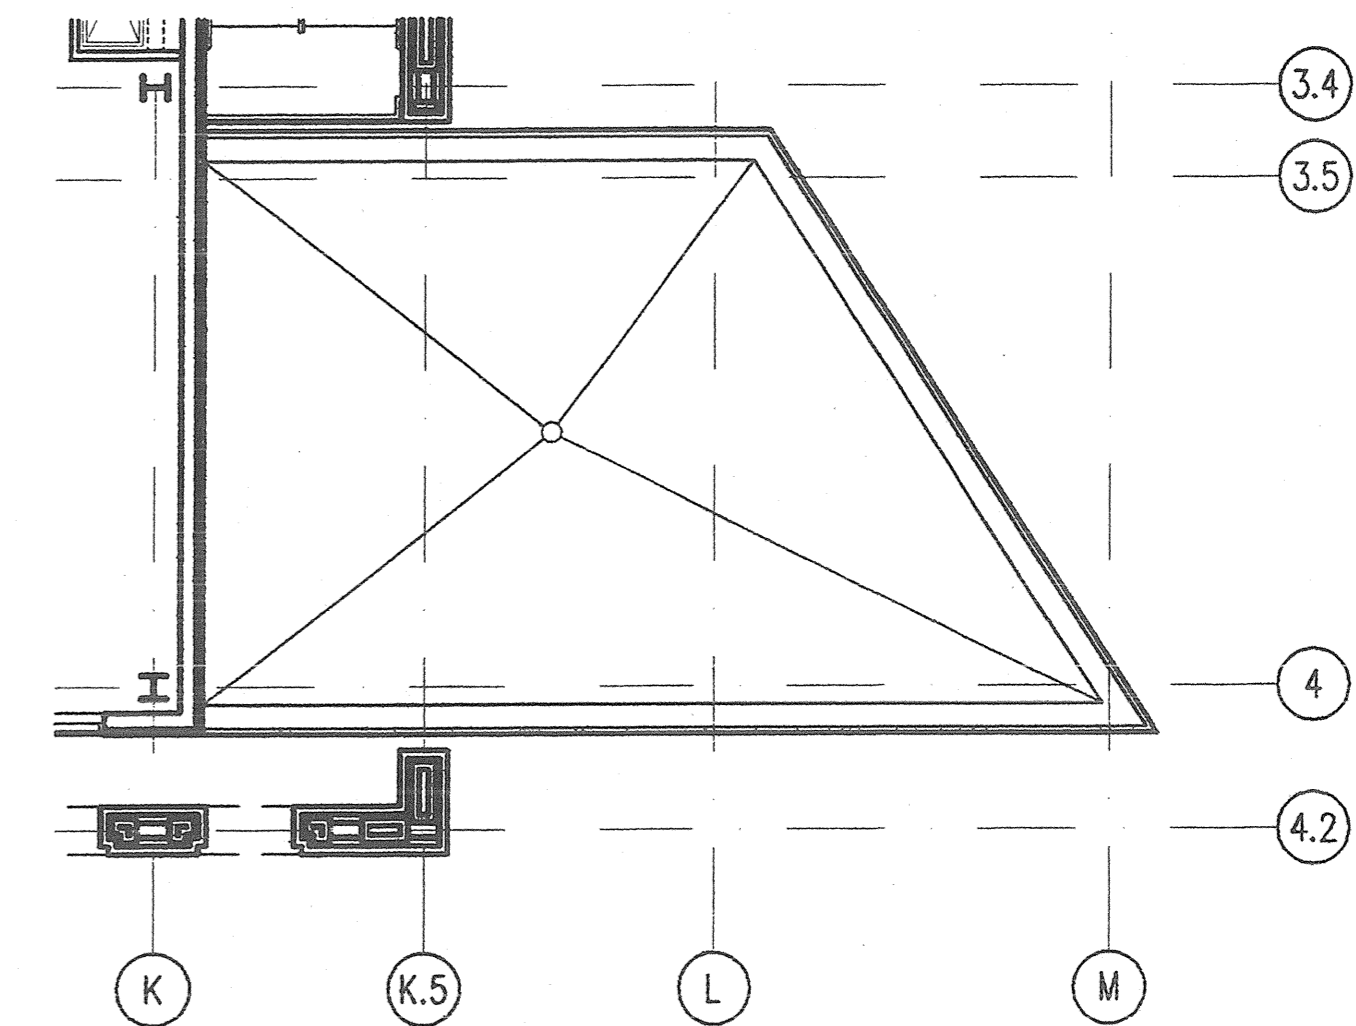

1 MECHANICAL ROOM ROOF PLAN
1/8" = 1'-0"

PRINTS MODIFIED TO INCORPORATE
RADON REDUCTION SYSTEM
USE ONLY FOR INSTALLATION OF
RADON REDUCTION SYSTEM

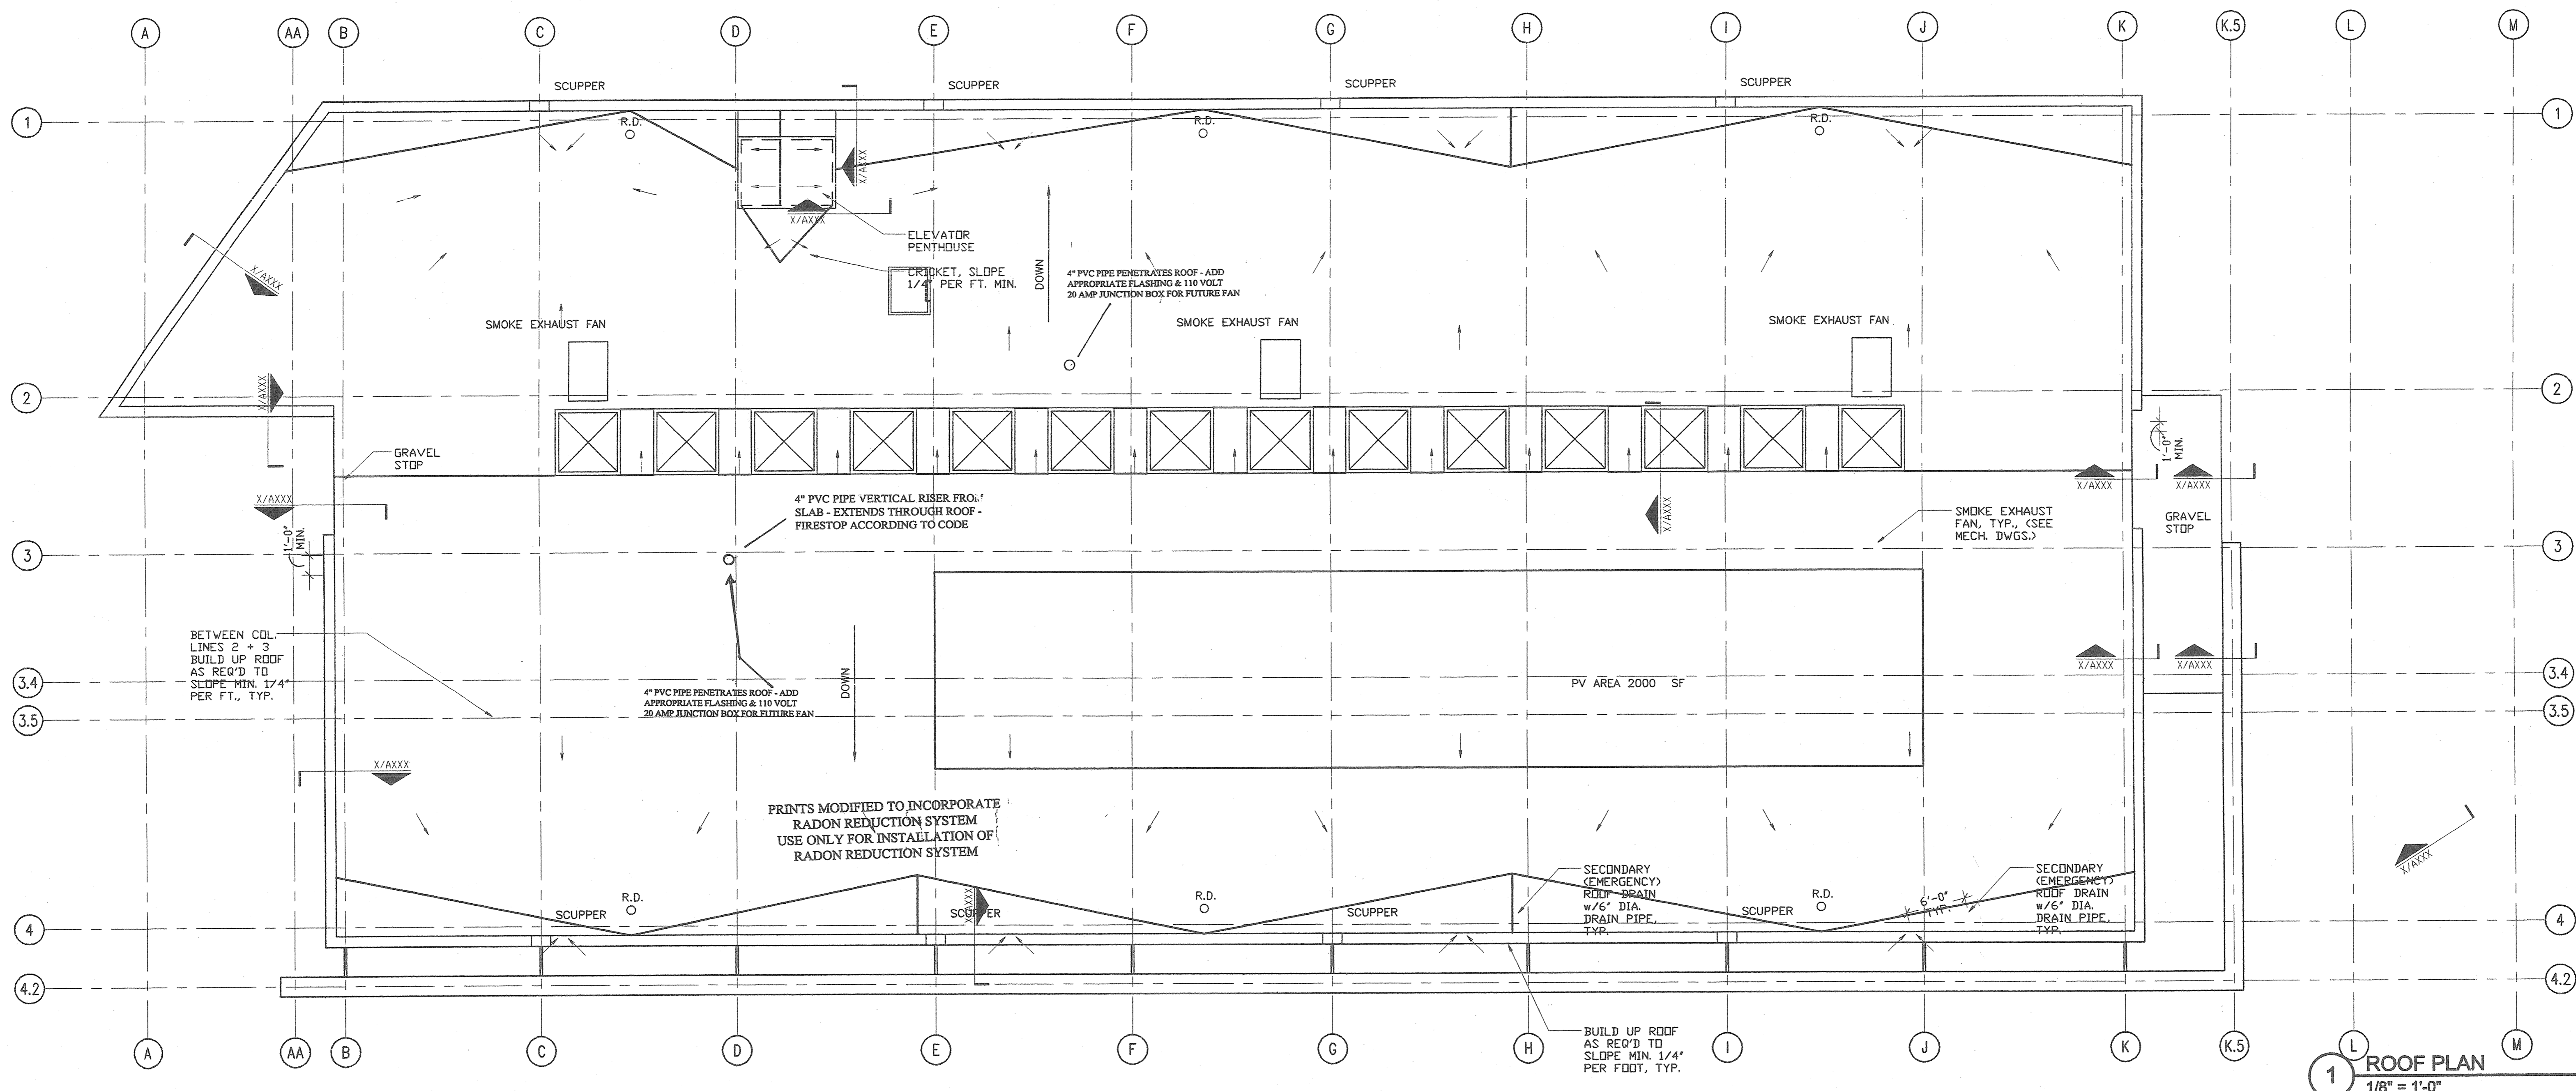

1 ROOF PLAN
1/8" = 1'-0"